

NO.	REVISION	DATE

CLIENT: **INTERNATIONAL COLLEGE OF ADVANCED TECHNOLOGY SARAWAK**
 1555 KUCHING, SARAWAK
 TEL: 082-541591, 082-541592, 082-541593
 FAX: 082-541594, 082-541595

ARCHITECT: **ARKISCAPE SDN. BHD.**
 2nd FLOOR, LOT 14, JALAN DATUK ALIYAH, 93000 KUCHING, SARAWAK
 TEL: 082-337341, 082-337342, 082-337343
 FAX: 082-337344, 082-337345, 082-337346
 P.O. BOX 228, 93000 KUCHING, SARAWAK

Ar. Kuek Teck Hong
ARKITEK PROFESIONAL
 No Pendaftaran LAM : A/K 80

C & S ENGINEER: **PERLINDUNG TCS**
 2nd FLOOR, LOT 14, JALAN DATUK ALIYAH, 93000 KUCHING, SARAWAK
 TEL: 082-337341, 082-337342, 082-337343
 FAX: 082-337344, 082-337345, 082-337346


H & E ENGINEER: **JURUTERA AZAN**
AZAN
 BERSEKUTU SDN. BHD.
 1ST FLOOR, LOT 14, JALAN DATUK ALIYAH, 93000 KUCHING, SARAWAK
 TEL: 082-337341, 082-337342, 082-337343
 FAX: 082-337344, 082-337345, 082-337346

PROJECT: **PROPOSED INTERNATIONAL COLLEGE OF ADVANCED TECHNOLOGY SARAWAK (CATS) WEST CAMPUS**
 ON LOT 224, BLOCK 16 KOLD JALAN STAMPAH TIMUR, KUCHING.

DRAWING: **ADMINISTRATIVE BUILDING**
 - LEVEL 1

DRAWN BY: NINE
 CHECKED BY: AS SHOWN
 SCALE: AS SHOWN
 DATE: MARCH 2014
 DRAWING NO: a8b - P69 - AD - 01

NOTE: THIS DRAWING IS THE PROPERTY OF ARKISCAPE SDN. BHD. SHALL NOT BE COPIED, REPRODUCED OR USED WITHOUT THE PERMISSION OF THE ARCHITECT.
 ALL DIMENSIONS TO BE VERIFIED ON SITE BEFORE WORK COMMENCE. SHOULD ANY DISCREPANCY BE FOUND IN THE DRAWINGS, AND/OR SPECIFICATIONS PLEASE NOTIFY THE ARCHITECT IMMEDIATELY SPECIFYING THE DISCREPANCY.

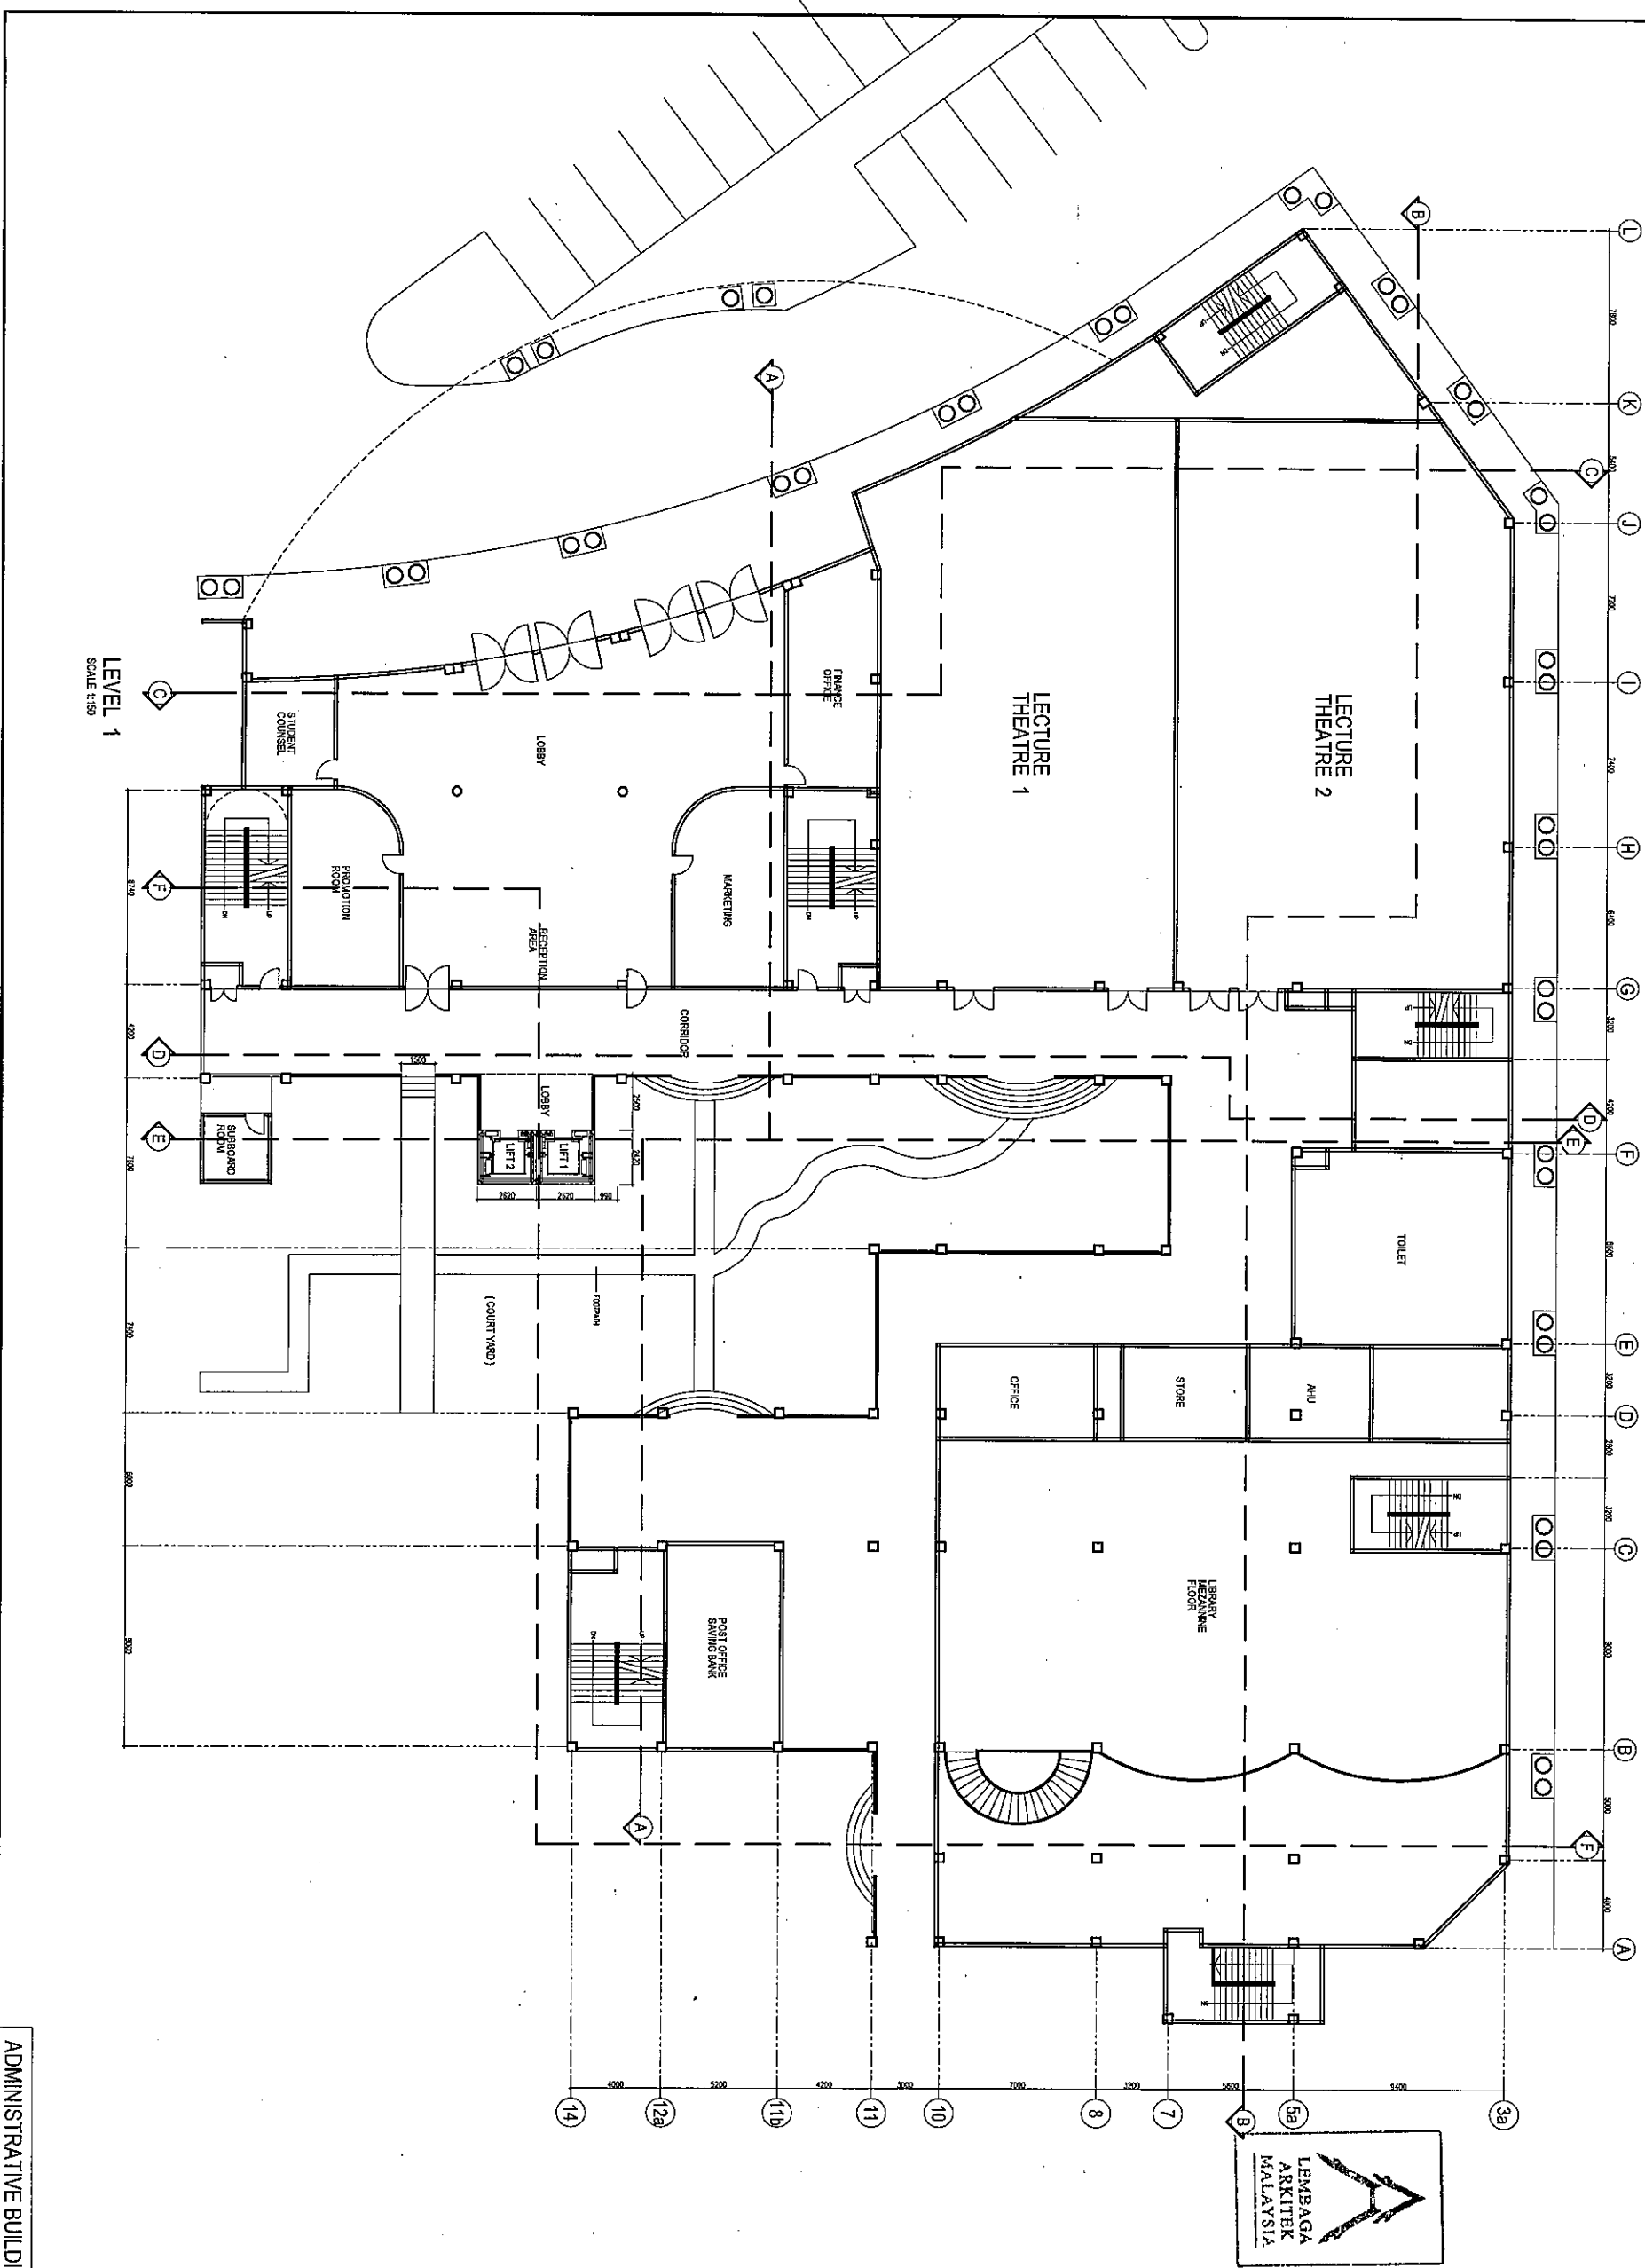

LEVEL 1
 SCALE 1:150

ADMINISTRATIVE BUILDING

NO.	REVISION	DATE

CLIENT:

INTERNATIONAL COLLEGE OF
ADVANCED TECHNOLOGY SARAWAK
JALAN CENAI, OFF. JALAN TAN ALAM, TIRANAN JAYA
TEL: 082-353551 (24 HRS); FAX: 082-353497



SIGNATURE:

ARCHITECT:

ARKISCAPE SDN. BHD.
25F, 1ST FLOOR, JALAN CENAI, OFF. JALAN TAN ALAM, TIRANAN JAYA
JALAN WENAI, 93000 KUCHING, SARAWAK
TEL: 082-353551 (24 HRS); FAX: 082-353497
P.O. BOX 2227, 93000 KUCHING, SARAWAK



A. Kuek Jack Hong
ARKITEK PROFESIONAL
No. 10, Jln. Denduran, LAM: AKK 80

C & S ENGINEER:

PERUBUNG TCS
2nd FLOOR, LOT 148
JALAN DATUK ALISHAH, 93000 KUCHING, SARAWAK
TEL: 082-353551 (24 HRS); FAX: 082-353497




M & E ENGINEER:

JURUTERA AZAN
BERSEKUTU SDN. BHD.
14.5, 1ST FLOOR, LOT 148, SECT 12, KUDA
JALAN DATUK ALISHAH, 93000 KUCHING, SARAWAK
TEL: 082-353551 (24 HRS); FAX: 082-353497



QUANTITY SURVEYOR:

JURUTERA BAHAN TEJAM SDN. BHD.
1ST FLOOR, LOT 107
SEKSYEN 14, JALAN WENAI
JALAN WENAI, 93000 KUCHING, SARAWAK
TEL: 082-353551 (24 HRS); FAX: 082-353497

 

PROJECT:

PROPOSED INTERNATIONAL COLLEGE OF ADVANCED
TECHNOLOGY SARAWAK (ICATS) WEST CAMPUS
ON LOT 274, BLOCK 16 KUALA JALAN STAMPIN TIMUR,
KUCHING.

DRAWING: ADMINISTRATIVE BUILDING
-LEVEL 2

DRAWN BY: NINE

CHECKED BY: AS SHOWN

SCALE: AS SHOWN

DATE: MARCH 2014


DRAWING NO: ASD - P69 - AD - 02

NOTE:

THIS DRAWING IS THE PROPERTY OF ARKISCAPE SDN. BHD.
SHALL NOT BE REPRODUCED, REPRODUCED OR USED WITHOUT
THE PERMISSION OF THE ARCHITECT.

NOTE:

ALL DIMENSIONS TO BE VERIFIED ON SITE BEFORE WORK COMMENCE.
SHOULD THE CONTRACTOR FIND ANY DISCREPANCY IN THE DRAWINGS
AND/OR SPECIFICATIONS PLEASE NOTIFY THE ARCHITECT IMMEDIATELY
SPECIFYING THE DISCREPANCY.

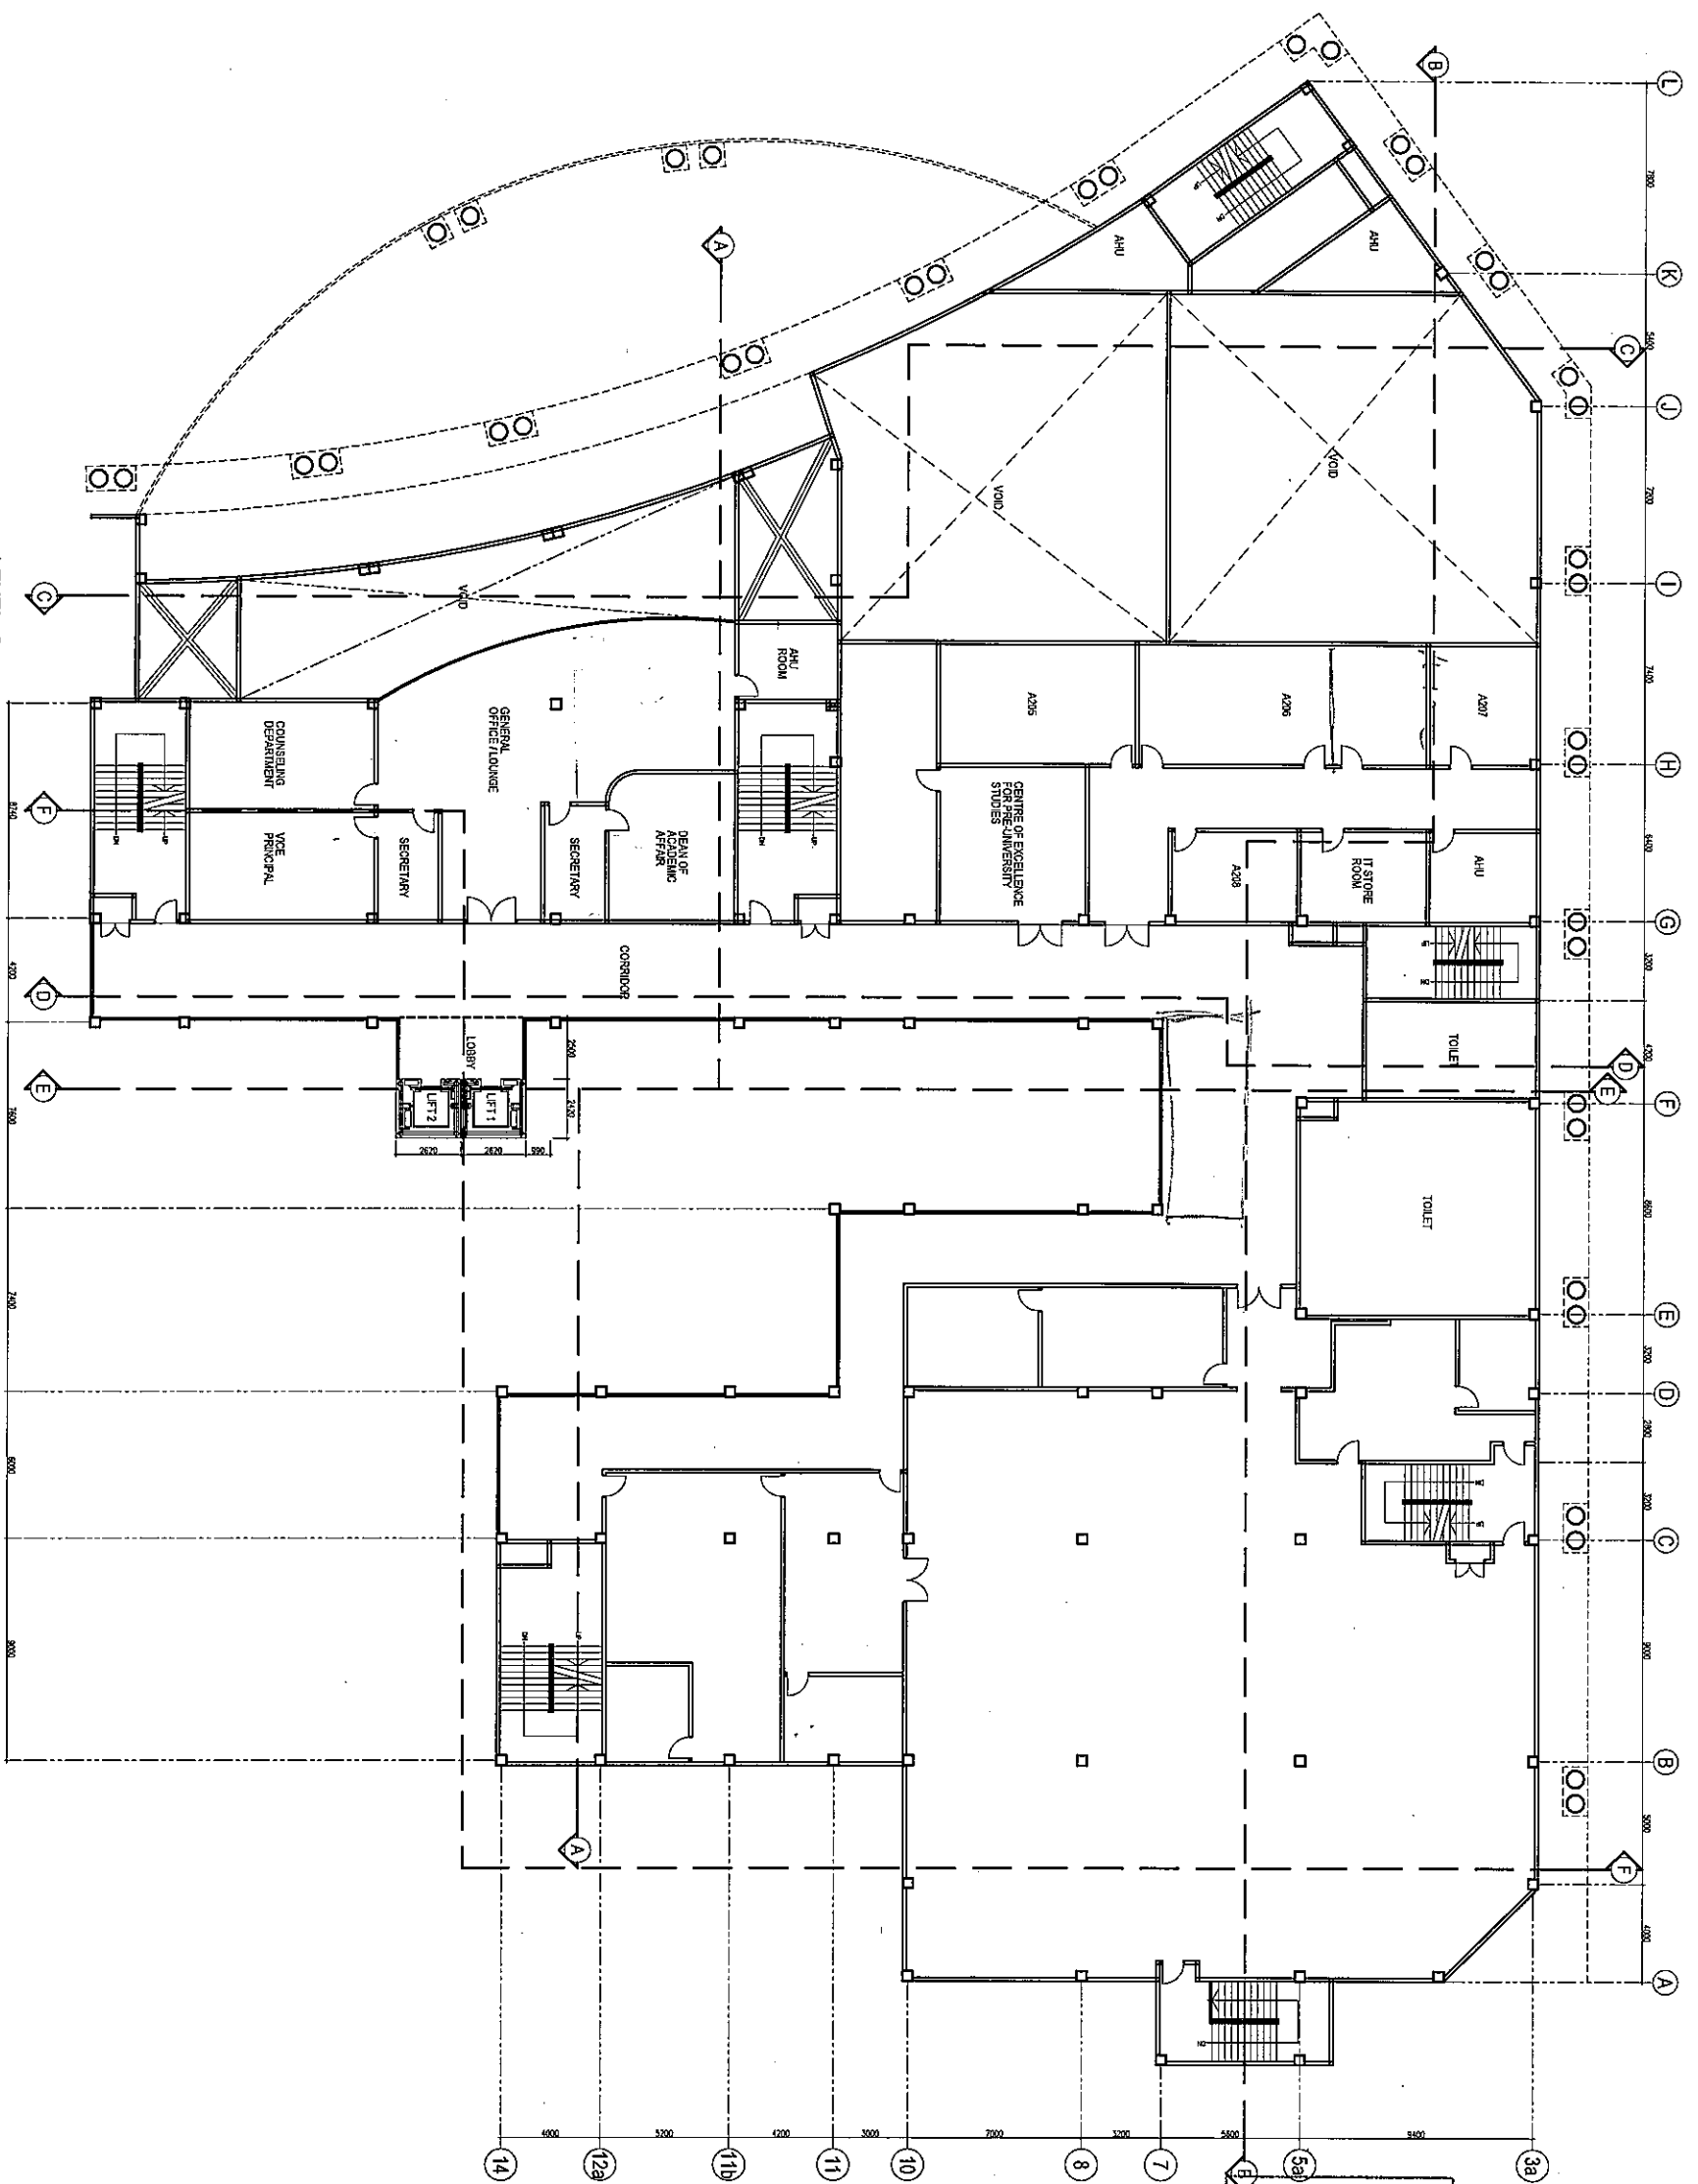

LEVEL 2
SCALE 1:150

ADMINISTRATIVE BUILDING

[illegible]

CLIENT:
INTERNATIONAL COLLEGE OF
ADVANCED TECHNOLOGY SARAWAK
JALAN CANAL OF ALAUDDIN K.A.M. TRADING LAMA
83550 KUCHING, SARAWAK
TEL: (082-354183) / 35-4199, FAX: (082-354187)

SIGNATURE: _____

ARCHITECT:

**ARKISKAPE SDN. BHD.**
335, 3RD FLOOR, MEDCO COMMERCIAL CENTRE PHASE II,
JALAN INENUL, 37000 KUALUMPUR, SARAWAK,
TEL: 082-3373561, 082-3373562 & 082-3373582
FAX: 082-3359311, E-mail: arkiskape@com.net.my
P.O. BOX 12383, 87166 KUCHING, SARAWAK.

Ar. Kuek Teck Hong
RKITEK PROFESSIONAL
Sukanbendaharan LAM : AKK 80

C & S ENGINEERS:

REPAIRING TTS
2247T COR. 10714
JALAN DUTA ALABABU,
KUALA LUMPUR 50450
TEL: 03-22710151 FAX: 03-2242517

M & E ENGINEER

JURUTERA AZAN
BERSEKUTU SBN. BHD.
10, JALAN DUTA ALABABU,
9200 KUCHING SARAWAK,
MALAYSIA
TEL: 083-248101 FAX: 083-254465

QUANTITY SURVEYOR:

 **JILUPUTIR BAHAN TEKSA SDN. BHD.**
1ST FLOOR OF B202,
SECTION 54, JALAN KELU,
6000 KUALAUMPUR, MALAYSIA.
TEL: 03-5323089 P/WORK; FAX: 03-5323086

PROJECT:


**PROPOSED INTERNATIONAL COLLEGE OF ADVANCED
TECHNOLOGY SARAWAK (ICATS) WEST CAMPUS
ON LOT 2/4, BLOCK 18 KOLDA JALAN STAMBINI, KUCHING.**

DRAWING: ADMINISTRATIVE BUILDING
-LEVEL 3

DRAWN BY :	NAME
CHECKED BY :	
SCALE :	AS SHOWN
DATE :	MARCH 2014

THIS DRAWING IS THE PROPERTY OF ARKISCAPE SON, BHD. SHALL NOT BE COPIED, REPRODUCED OR USE WITHOUT THE PERMISSION OF THE ARCHITECT.

NOTE:
ALL DIMENSIONS TO BE VERIFIED ON SITE BEFORE WORK COMMENCE. SHOULD THE CONTRACTOR FIND ANY DISCREPANCY IN THE DRAWINGS AND/OR SPECIFICATIONS PLEASE NOTIFY THE ARCHITECT IMMEDIATELY SPECIFYING THE DISCREPANCY.

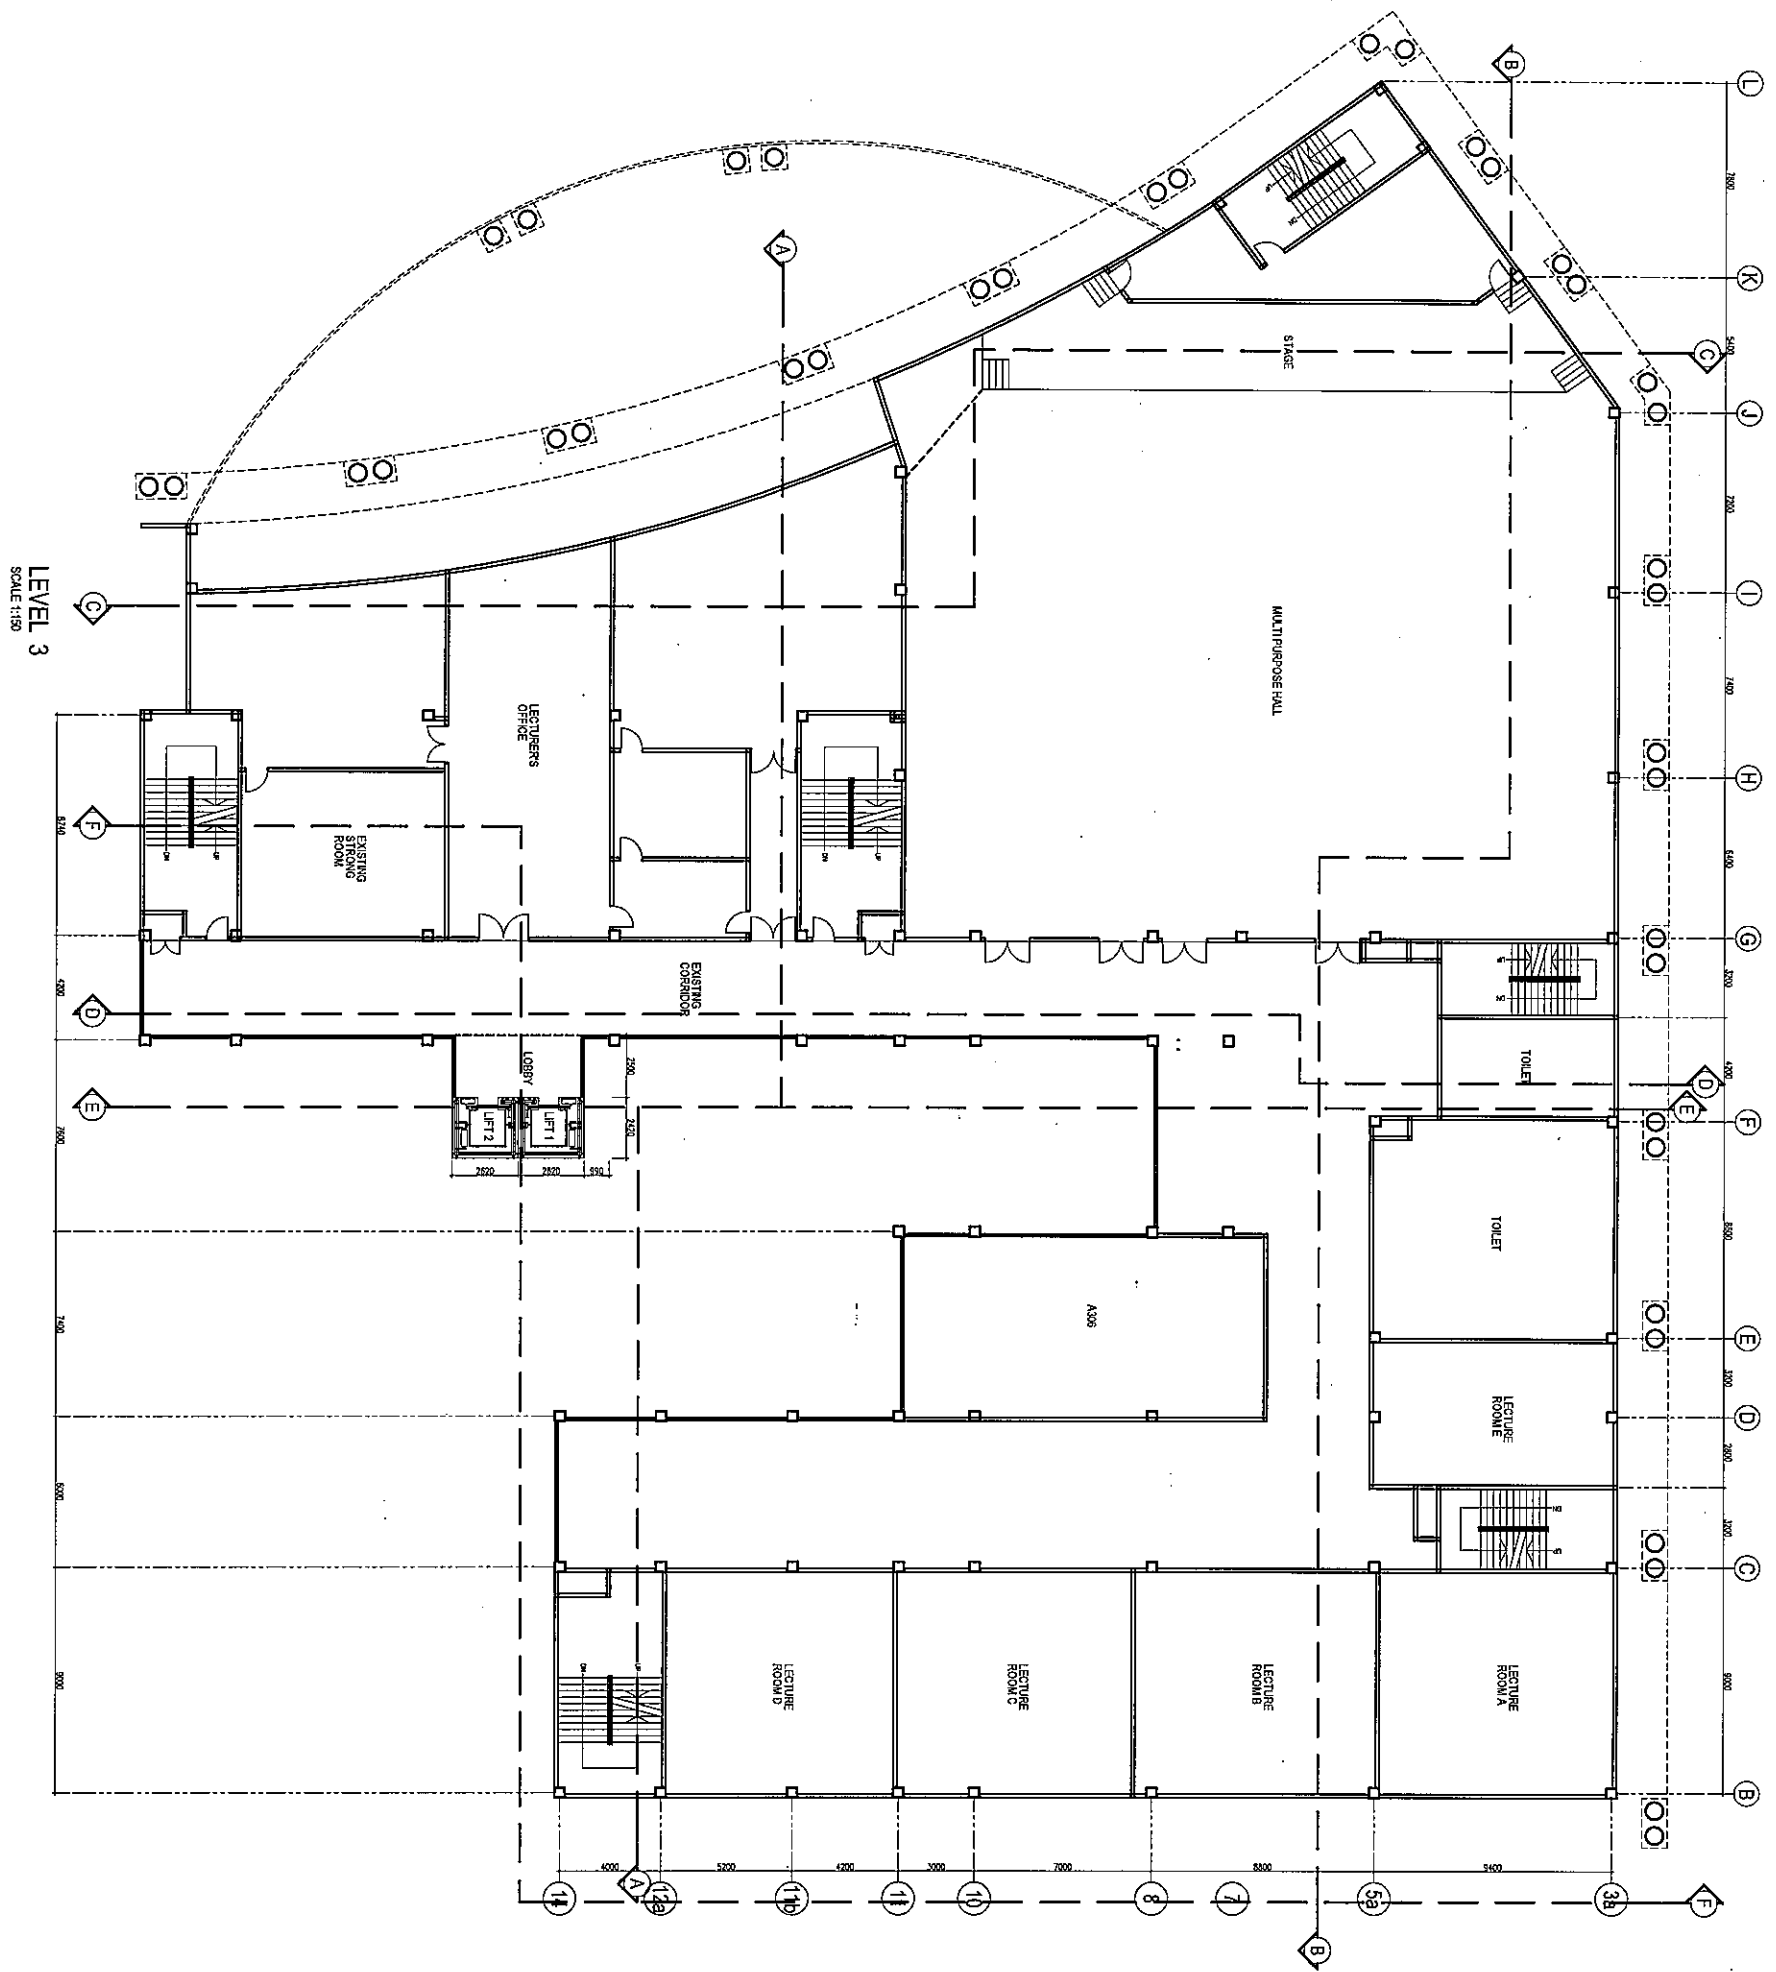

LEMBAGA
ARKITEK
MALAYSIA

ARKITEK PROFESIONAL
No. 1 Benda Larian I AM : A/K 80

Ar. Khek Teck Hong

REKAYASA SDN. BHD.
305, 1ST FLOOR, MIELOU COMMERCIAL CENTRE PHASE II,
JALAN KEMUNING, 47000 KEMUNING, SELANGOR
TEL: 03-6376 9898, 03-6376 9141
FAX: 03-6376 9891, E-mail: info@arkitek.com
P.O. BOX 228, 33146 KUALANG, SEREMBAN

ADMINISTRATIVE BUILDING

NO.	REVISION	DATE

CLIENT:
**INTERNATIONAL COLLEGE OF
 ADVANCED TECHNOLOGY SARAWAK**
 15, JALAN CANGKA, OFF. JALAN WAN ALIM, TAWAN, KUALA
 LUMPUR, MALAYSIA
 TEL: (03) 2614131/2641318, FAX: (03) 2641317

ARCHITECT:
ARKISKAPE SDN. BHD.
 235, 6TH FLOOR, WISMA KOMERCIAL CENTRE PHASE II,
 JALAN KUALA, 53200 KUALA LUMPUR, KUALA LUMPUR, MALAYSIA
 TEL: (03) 2317561, 03-2317562 & 03-2317563
 FAX: (03) 2317564, 03-2317565 & 03-2317566
 E-MAIL: arkiskape@arkiskape.com
 PLOTTED BY: 01/04/2014 (01/04/2014) 1:00 PM

DESIGNER:
Ar. Khyat Teck Hong
ARKITEK PROFISSIONAL
 No. Pendaftaran LAM : AK 80

C & S ENGINEER:
PERUNDING TCS
 244 FLOOR, LOT 14
 JALAN DATUK ALBANI, 53000 KUALA LUMPUR, KUALA LUMPUR, MALAYSIA
 TEL: (03) 2317561, 03-2317562 & 03-2317563
 FAX: (03) 2317564, 03-2317565 & 03-2317566

M & E ENGINEER:
AZAN
 JURUTERA AZAN
 BERSEKUTU SDN. BHD.
 14 & 15 FLOOR, LOT 14, SECT 12, KUALA
 LUMPUR, KUALA LUMPUR, MALAYSIA
 TEL: (03) 2317561, 03-2317562 & 03-2317563
 FAX: (03) 2317564, 03-2317565 & 03-2317566


QUANTITY SURVEYOR:
JURUTERA BAHAN TEAMA SDN. BHD.
 18TH FLOOR, LOT 14,
 SECT 12, KUALA LUMPUR, KUALA LUMPUR, MALAYSIA
 TEL: (03) 2317561, 03-2317562 & 03-2317563
 FAX: (03) 2317564, 03-2317565 & 03-2317566

PROJECT:
**PROPOSED INTERNATIONAL COLLEGE OF ADVANCED
 TECHNOLOGY SARAWAK (ICATS) WEST CAMPUS
 ON LOT 274, BLOCK 16 KUALA LUMPUR STAMPIN TIMUR,
 KUALA LUMPUR.**

DRAWING:
**ADMINISTRATIVE BUILDING
 - LEVEL 3A**


DRAWN BY:	NINE
CHECKED BY:	AS SHOWN
SCALE:	AS SHOWN
DATE:	MARCH 2014
DRAWING NO.:	asb - p39 - AD - 04

NOTE:
 THIS DRAWING IS THE PROPERTY OF ARKISKAPE SDN. BHD.
 SHALL NOT BE COPIED, REPRODUCED OR USED WITHOUT
 THE PERMISSION OF THE ARCHITECT.
 ALL DIMENSIONS TO BE VERIFIED ON SITE BEFORE WORK COMMENCE.
 SHOULD THE CONTRACTOR FIND ANY DISCREPANCY IN THE DRAWINGS
 AND/OR SPECIFICATIONS PLEASE NOTIFY THE ARCHITECT IMMEDIATELY
 SPECIFYING THE DISCREPANCY.

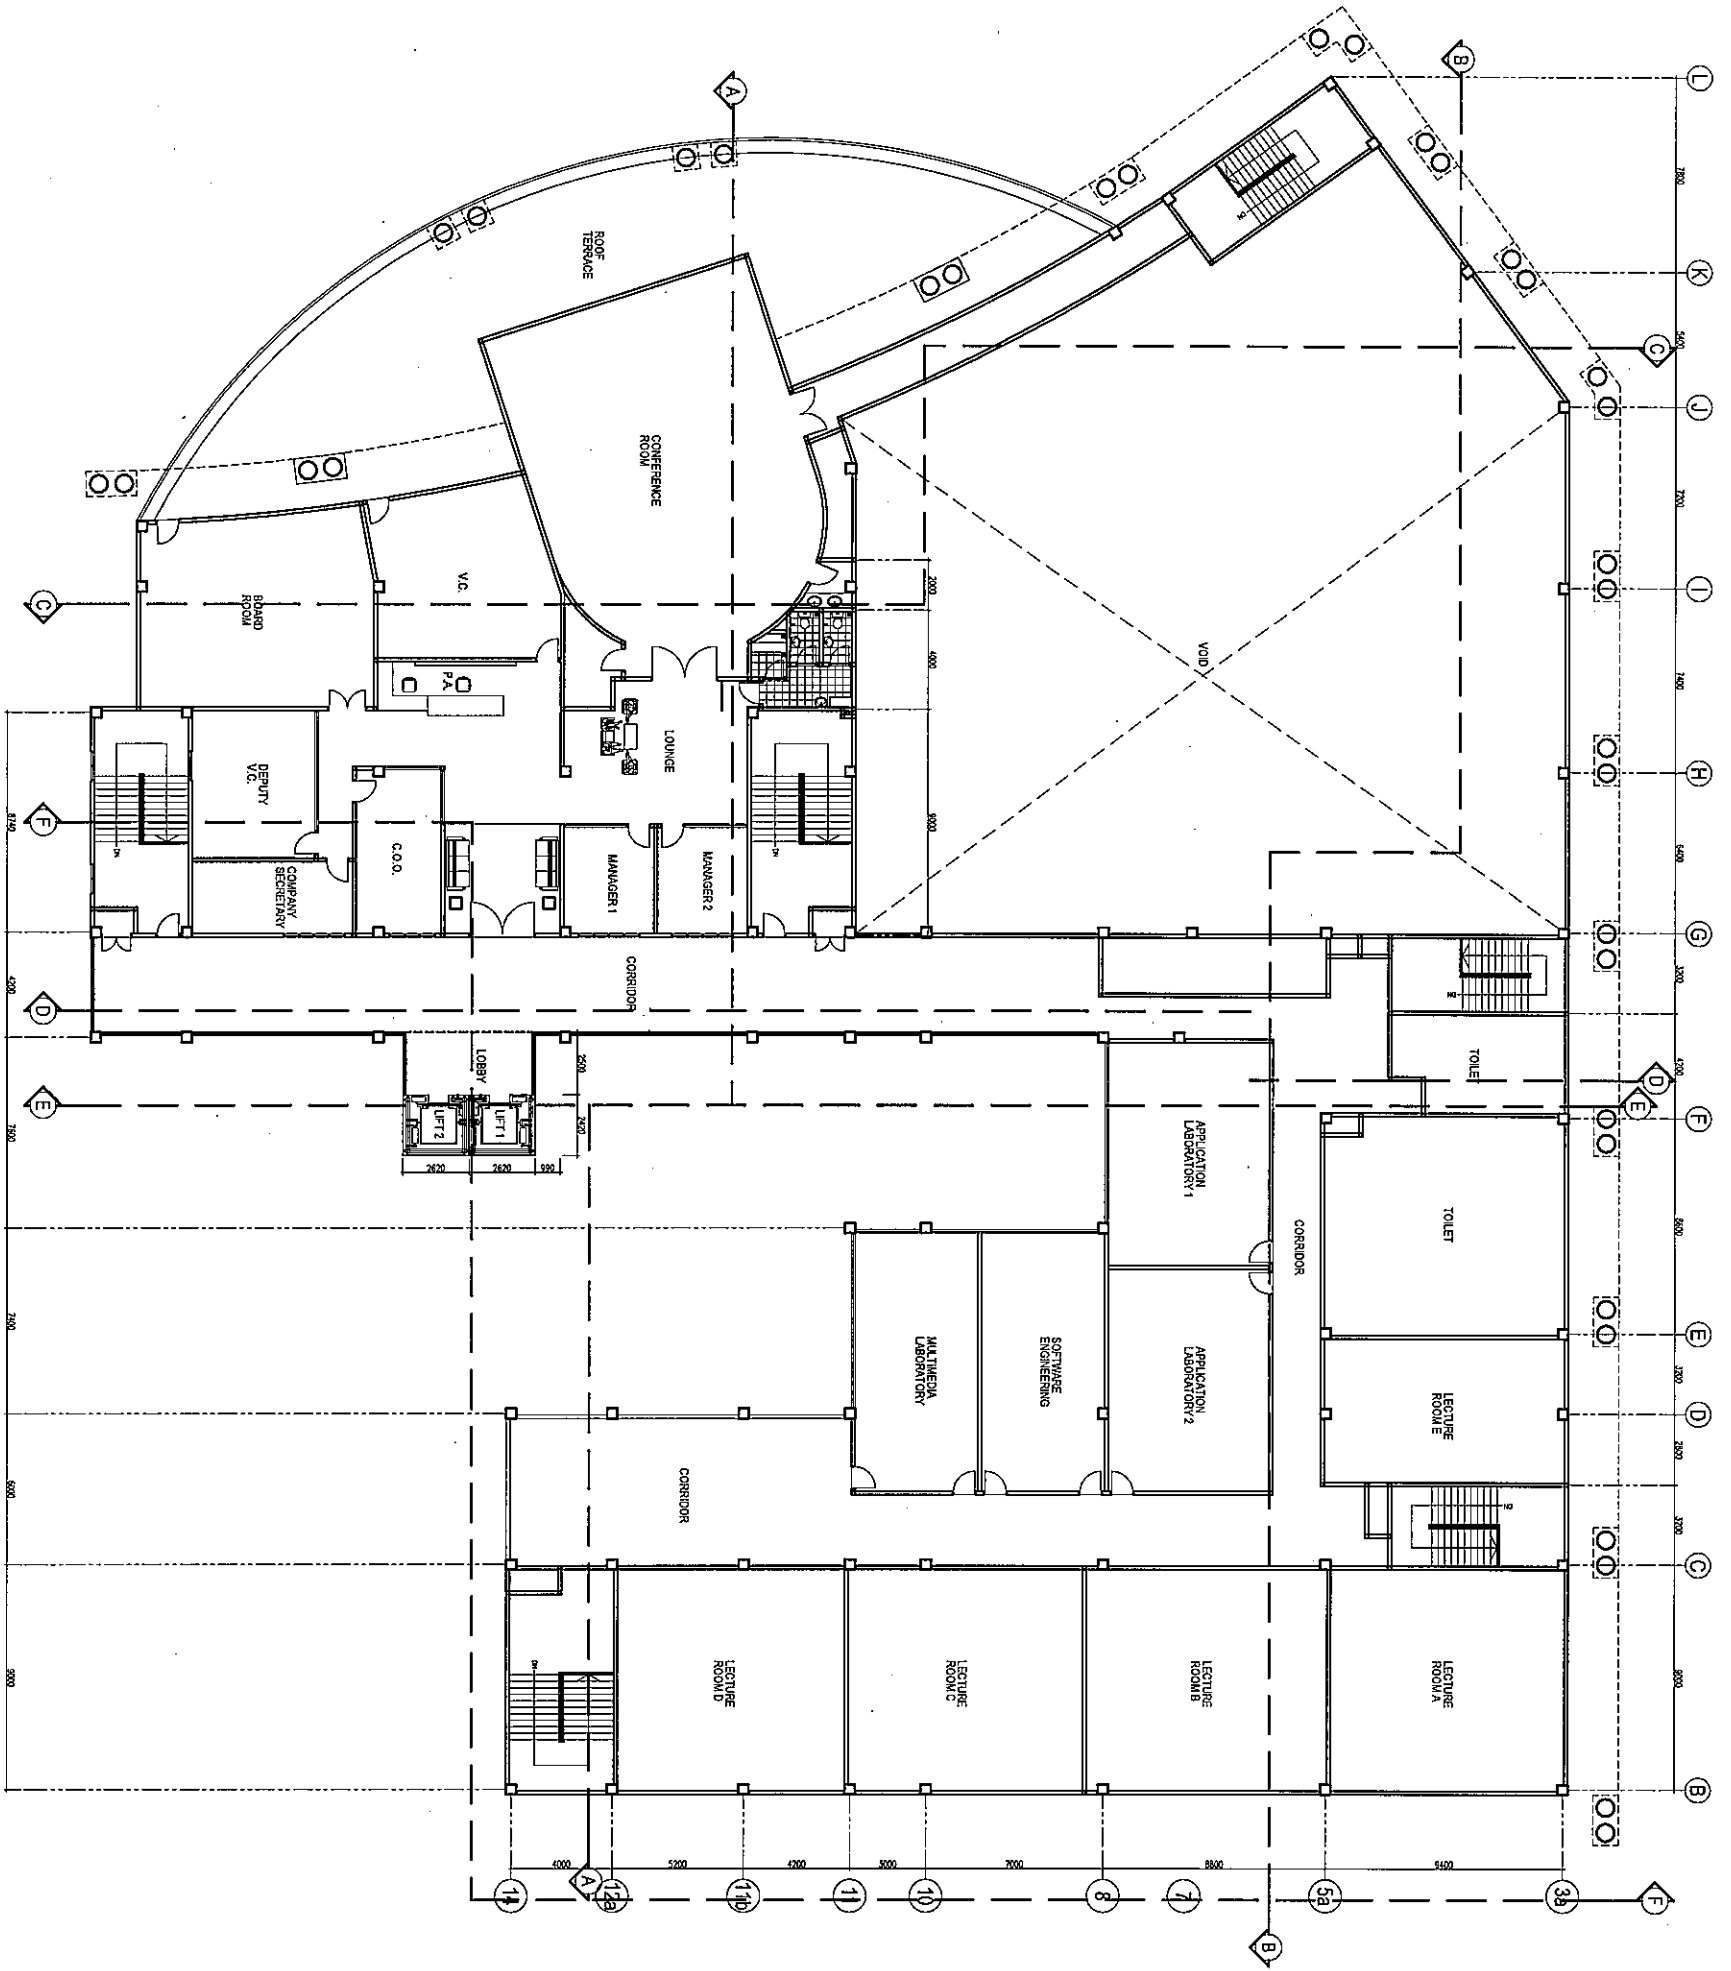


LEVEL 3A
 SCALE 1:180

ADMINISTRATIVE BUILDING

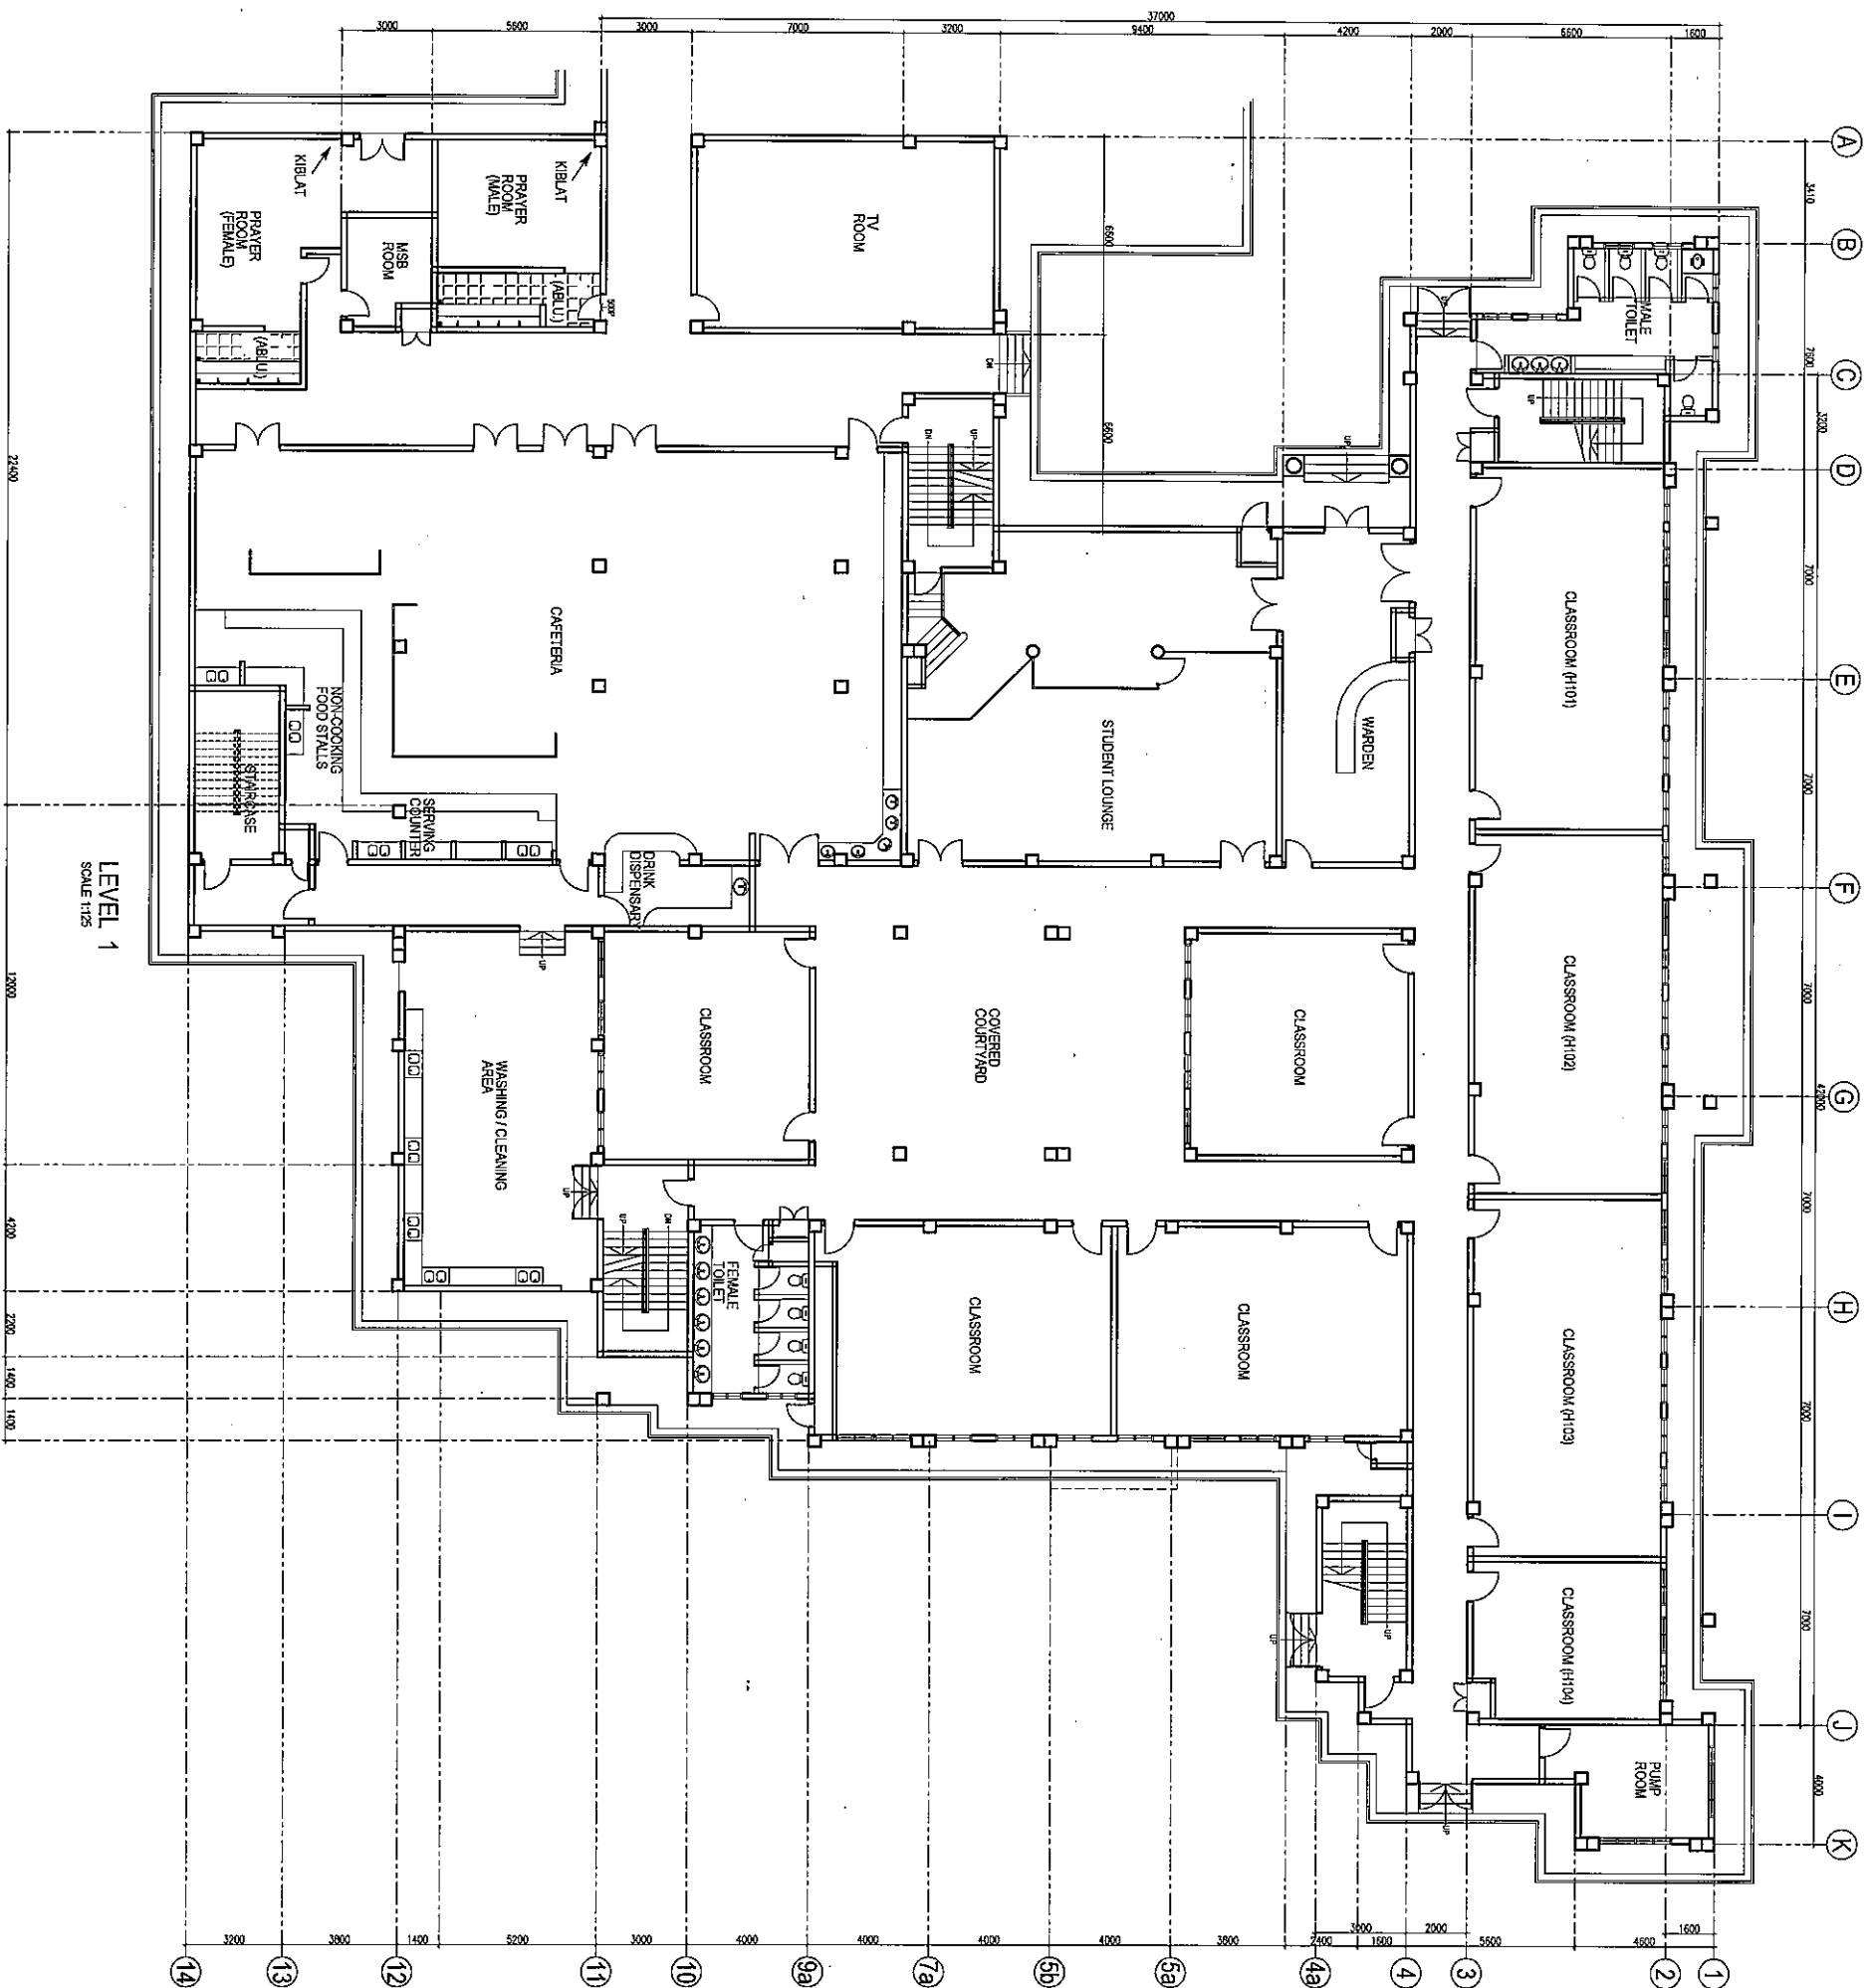

LEVEL 1
SCALE 1:125

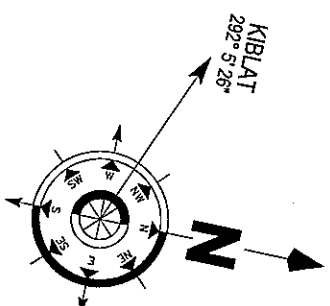

HOSTEL

CLIENT:
**INTERNATIONAL COLLEGE OF
ADVANCED TECHNOLOGY SARAWAK**
JALAN CINA, OFF. JALAN WANA ALAM, TAWAN, JAYA
TEL: (082-54187) 134118, FAX: (082-54187)

ARCHITECT:
ARKISAPU SDN. BHD.
3RD FLOOR, WISMA COMMERCIAL CENTRE PHASE II,
JALAN MENJUNG, 68000 KUCHING, SARAWAK
TEL: (082-53756) 4623728 & 082-53728
FAX: (082-53756) 4623728
E-MAIL: arkisapu@arkisapu.com
PROJECT: LOT 16, 17 & 18 KUCHING, SARAWAK

ARHITEK PROFISSIONAL
No Pendaftaran ILMAM: AIK 80
SIGNATURE: *[Signature]*

Q & S ENGINEER:
BERKUNING TCS
1ST FLOOR, LOT 16,
JALAN DATI, ALAM ALAM,
KUCHING, SARAWAK
TEL: (082-53756) 4623728 FAX: (082-53756)


QUANTITY SURVEYOR:
JURUTERA AZAN
BERSEKUTU SDN. BHD.
14 & 15 FLOOR, LOT 14, SECT 12, KTD,
JALAN DATI, ALAM ALAM,
KUCHING, SARAWAK
TEL: (082-53756) 4623728 FAX: (082-53756)

PROJECT:
**PROPOSED INTERNATIONAL COLLEGE OF ADVANCED
TECHNOLOGY SARAWAK (ICATS) WEST CAMPUS -
ON LOT 274, BLOCK 16 KOLD JALAN STAMPIN TIMUR,
KUCHING.**


DRAWING: HOSTEL
- LEVEL 1

DRAWN BY: NINE
CHECKED BY: AS SHOWN
SCALE: AS SHOWN
DATE: MARCH 2014
DRAWING NO: a8b - P69 - HOS - 01

NOTE:
THIS DRAWING IS THE PROPERTY OF ARKISAPU SDN. BHD.
SHALL NOT BE COPIED, REPRODUCED OR USED WITHOUT
THE PERMISSION OF THE ARCHITECT.
ALL DIMENSIONS TO BE VERIFIED ON SITE BEFORE WORK COMMENCE.
SHOULD THE CONTRACTOR FIND ANY DISCREPANCY IN THE DRAWINGS
AND/OR SPECIFICATIONS PLEASE NOTIFY THE ARCHITECT IMMEDIATELY
SPECIFYING THE DISCREPANCY.

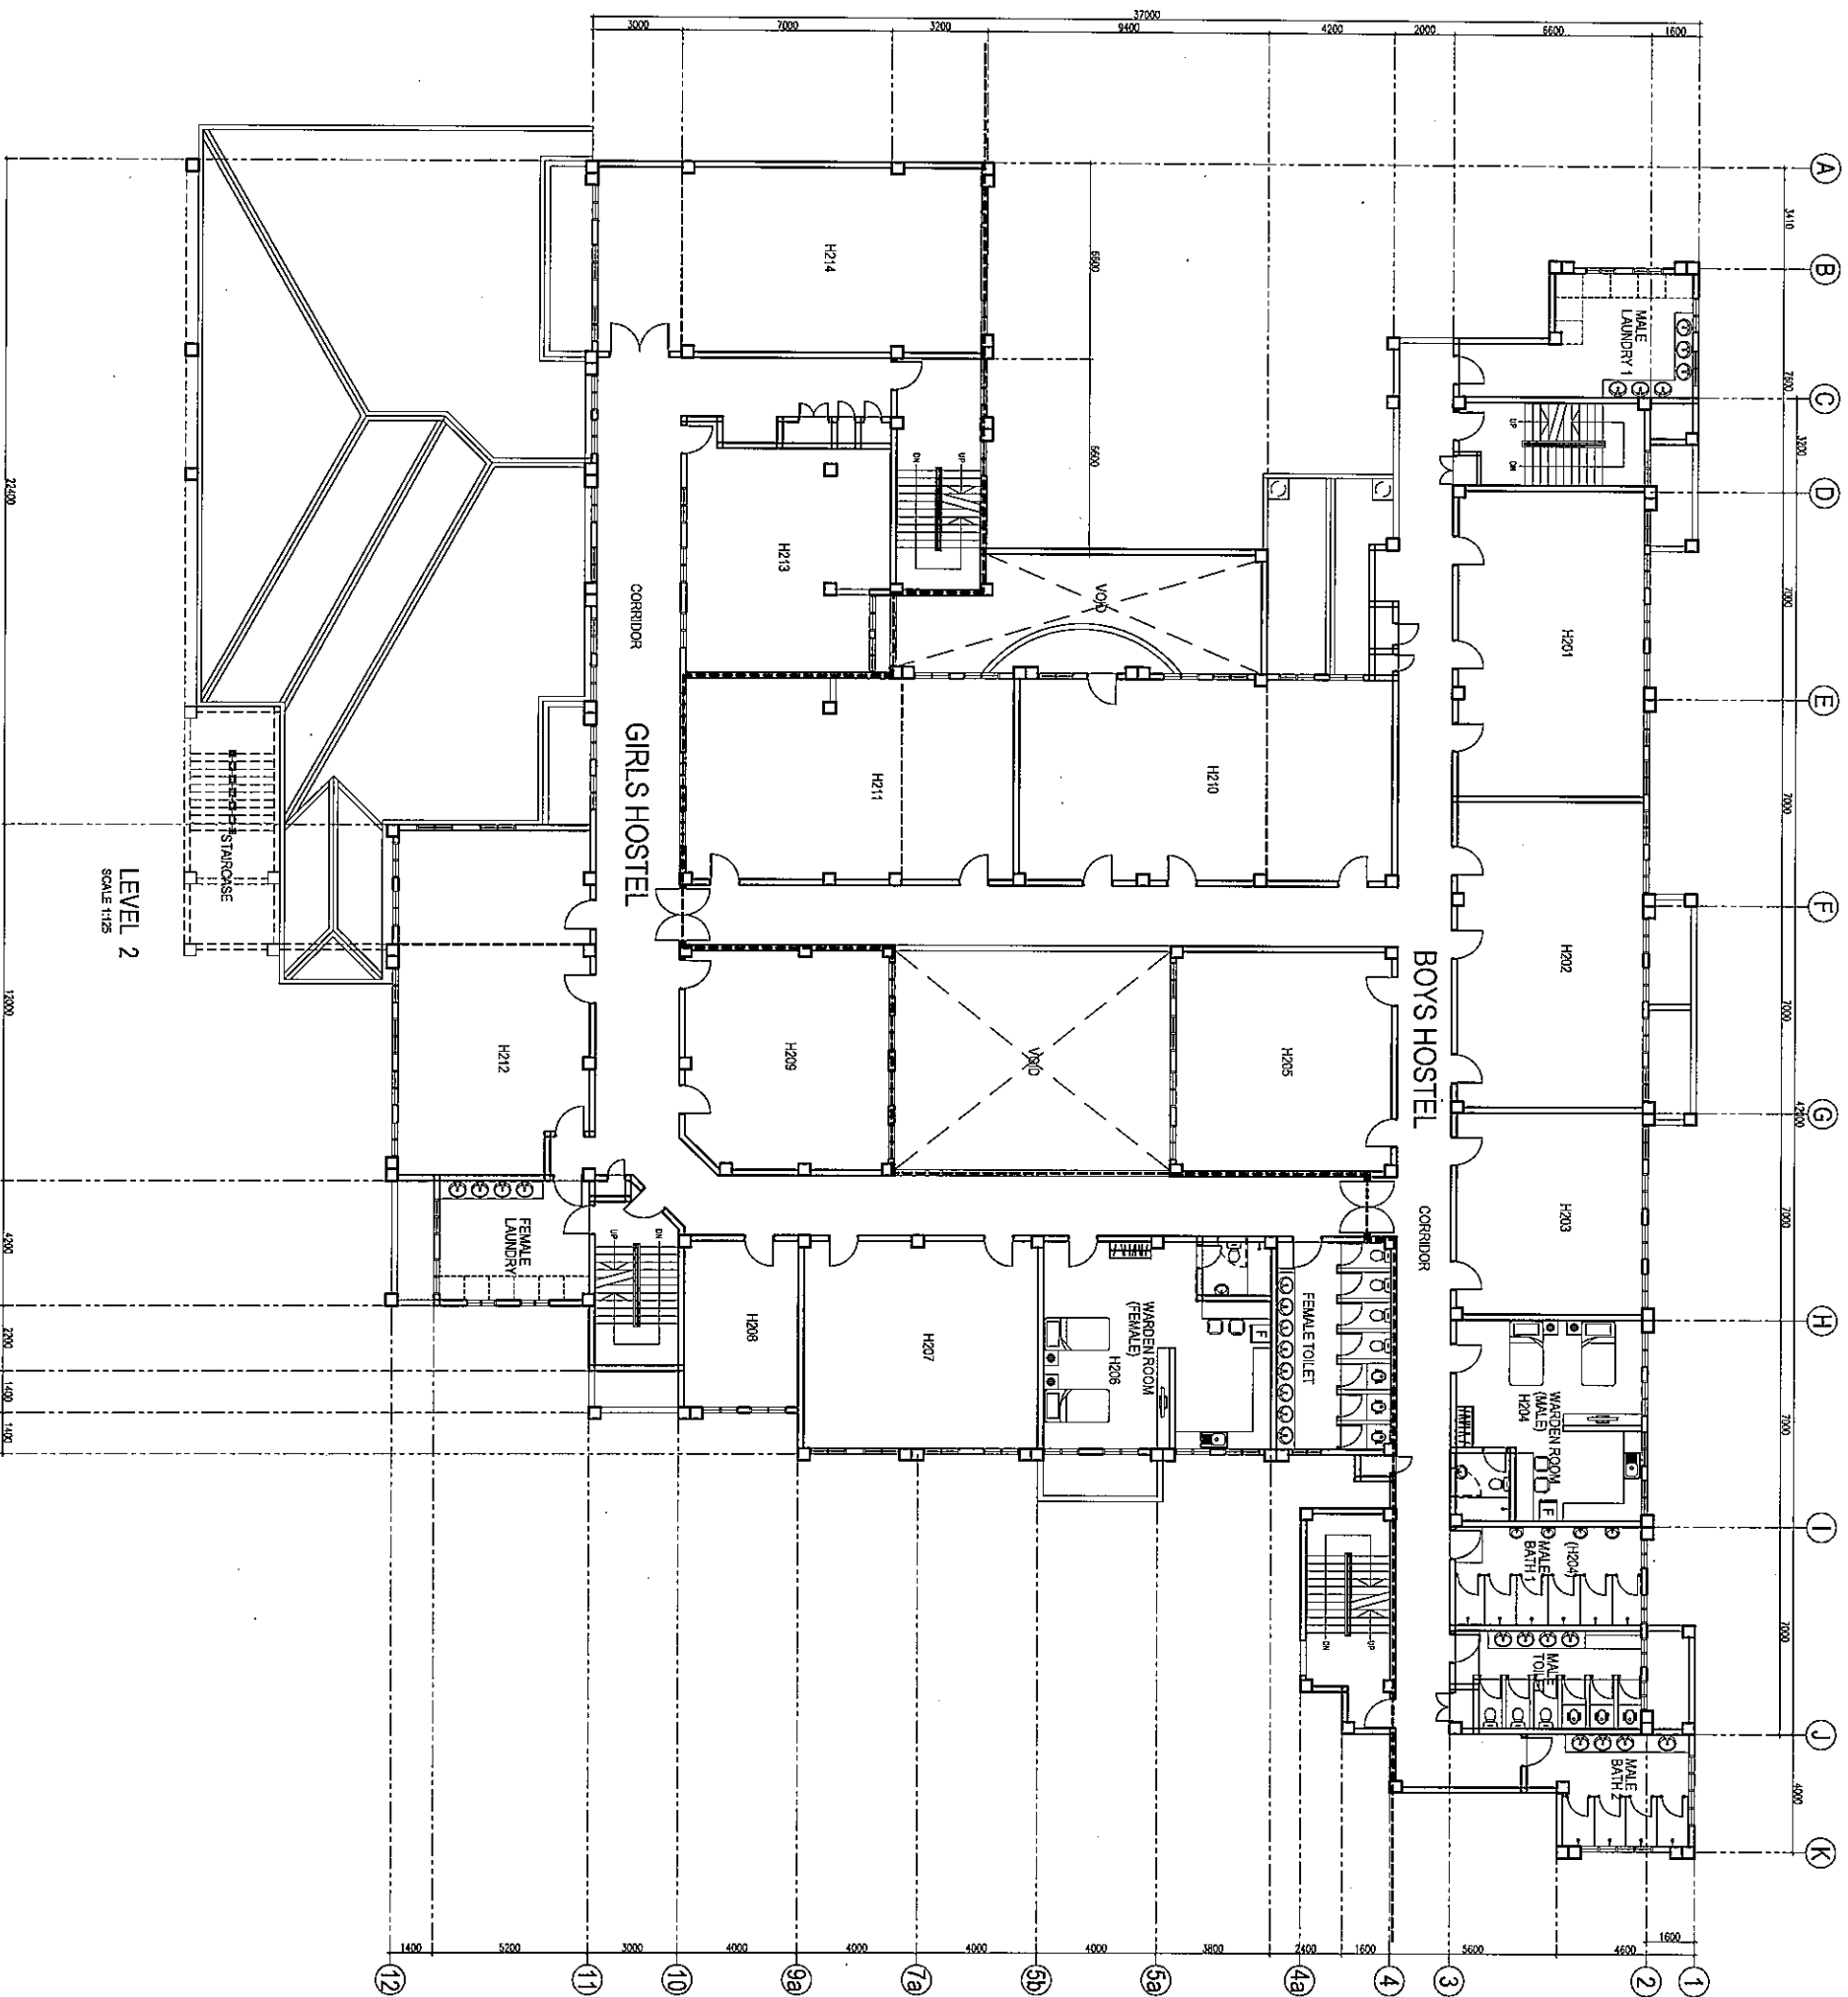

LEVEL 2
SCALE 1:125

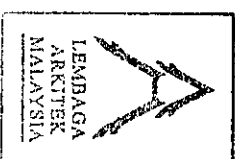

ARKISAP, SON, BHD.
3RD FLOOR, JALAN DAMAI, CENTRE PHASE II,
JALAN DAMAI, 50490 KUALA LUMPUR, MALAYSIA
TEL: 03-2333556, 03-2333557 & 03-2333558
FAX: 03-2333559, 03-2333560 & 03-2333561
E-MAIL: arkisap@arkisap.com
P.0303-2333556, 03-2333557 & 03-2333558

ARCHITECT:
ARKISAP, SON, BHD.
3RD FLOOR, JALAN DAMAI, CENTRE PHASE II,
JALAN DAMAI, 50490 KUALA LUMPUR, MALAYSIA
TEL: 03-2333556, 03-2333557 & 03-2333558
FAX: 03-2333559, 03-2333560 & 03-2333561
E-MAIL: arkisap@arkisap.com
P.0303-2333556, 03-2333557 & 03-2333558

CLIENT:
INTERNATIONAL COLLEGE OF
ADVANCED TECHNOLOGY SARAWAK
8020 KUCHING, OFF JALAN KUALA TRAHAN, KUCHING
TEL: 083-3641881/8841882, FAX: 083-3641877

QUANTITY SURVEYOR:
JURUTERA BAHAN TERA SON, BHD.
1ST FLOOR, LOT 16/17,
SEKUTU, 93000 KUCHING, SARAWAK
TEL: 083-3641881/8841882, FAX: 083-3641877

PROJECT:
PROPOSED INTERNATIONAL COLLEGE OF ADVANCED
TECHNOLOGY SARAWAK (ICATS) WEST CAMPUS
ON LOT 274, BLOCK 16 KUALA LAMPIN TIMUR,
KUCHING.

DRAWING: HOSTEL
-LEVEL 2

DRAWN BY: NINE
CHECKED BY: AS SHOWN
SCALE: AS SHOWN
DATE: MARCH 2014
DRAWING NO: a8b - P08 - HOS - 02

NOTE:
THIS DRAWING IS THE PROPERTY OF ARKISAP, SON, BHD.
SHALL NOT BE COPIED, REPRODUCED OR USED WITHOUT
THE PERMISSION OF THE ARCHITECT.
ALL DIMENSIONS TO BE VERIFIED ON SITE BEFORE WORK COMMENCE.
SHOULD THE CONTRACTOR FIND ANY DISCREPANCY IN THE DRAWINGS
AND/OR SPECIFICATIONS PLEASE NOTIFY THE ARCHITECT IMMEDIATELY
SPECIFYING THE DISCREPANCY.

HOSTEL

NO.	REVISION	DATE

INTERNATIONAL COLLEGE OF
ADVANCED TECHNOLOGY SARAWAK
JALAN CHINA OFF JALAN WAN ALAM, TABUAN JAYA
8550 KUCHING, SARAWAK
TEL: 082-364188 / 364189, FAX: 082-364187

ARCHITECT:
ARKISKAPE SDN. BHD.
1ST FLOOR, MANDALAY COMMERCIAL CENTRE PHASE IIL,
100, JALAN MANDALAY, KUCHING, SARAWAK
TEL: 082-364188 / 364189, FAX: 082-364187

PROJECT:
PROPOSED INTERNATIONAL COLLEGE OF ADVANCED
TECHNOLOGY SARAWAK (ICATS) WEST CAMPUS
ON LOT 274, BLOCK 16 KOLD JALAN STAMPIN TIMUR,
KUCHING.

CLIENT:
JIRUTERA AZAN
BERSEKUTU SDN. BHD.
16 & 17 FLOOR, LOT 168, SEKTOR 12, KTD,
JALAN KUCHING, KUCHING, SARAWAK
TEL: 082-246700, 082-411700 FAX 082-24448



DESIGNER:
JIRUTERA AZAN
BERSEKUTU SDN. BHD.
16 & 17 FLOOR, LOT 168, SEKTOR 12, KTD,
JALAN KUCHING, KUCHING, SARAWAK
TEL: 082-246700, 082-411700 FAX 082-24448

DRAWING:
LABORATORY BLOCK
- GROUND FLOOR PLAN

DRAWN BY: BHN
CHECKED BY: LYNNA
SCALE: A1 - 1/25, A3 - 2/50
DATE: MARCH 2014
DRAWING NO: 880 - P89 - LB - 01

NOTE:
ALL DIMENSIONS TO BE VERIFIED ON SITE BEFORE WORK COMMENCE.
SHOULD THE CONTRACTOR FIND ANY DISCREPANCY IN THE DIMENSIONS
AND/OR SPECIFICATIONS, HE MUST NOTIFY THE ARCHITECT IMMEDIATELY
SPECIFYING THE DISCREPANCY.

GROUND FLOOR PLAN
SCALE: 1:125

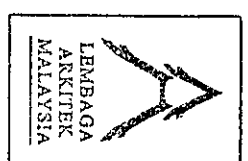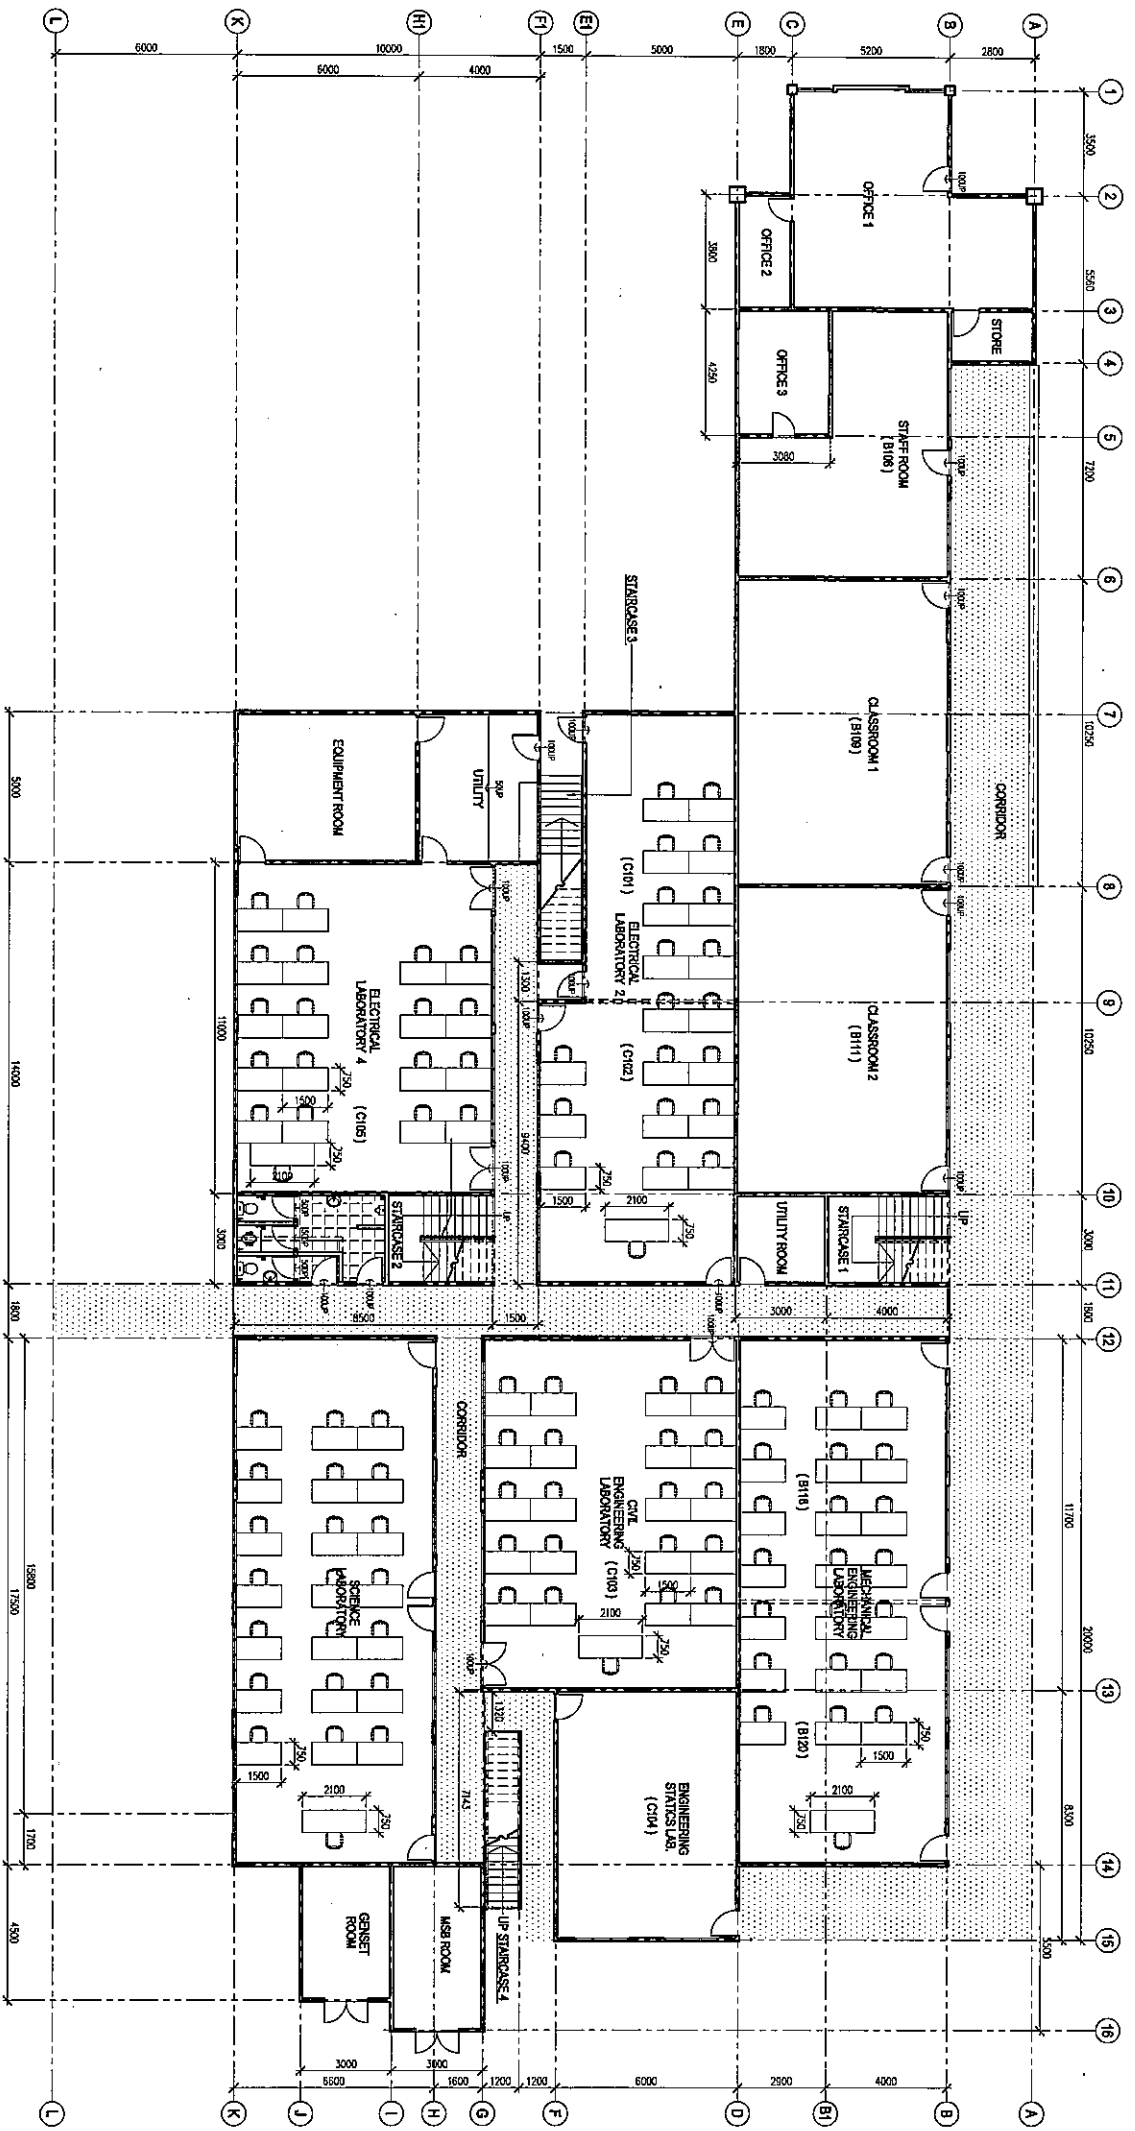

LABORATORY BLOCK

NO.	REVISION	DATE

CLIENT:
**INTERNATIONAL COLLEGE OF
 ADVANCED TECHNOLOGY SARAWAK**
 8850 KUCHING, SARAWAK
 TEL: 082-541587 / 284158, FAX: 082-541587

SIGNATURE: _____

ARCHITECT:

ARKISCAPE SDN. BHD.
 3RD FLOOR, MEDICAL/COMMERCE CENTRE PHASE II,
 JALAN KUCHING, 88000 KUCHING, SARAWAK
 TEL: 082-541587 / 284158, FAX: 082-541587
 E-MAIL: arkiscape@arkiscape.com
 P.O. BOX 228, 871 KUCHING, SARAWAK

DESIGNED BY:
Ar. Khuk Jek Hing
 ARKISCAPE SDN. BHD.
 3RD FLOOR, MEDICAL/COMMERCE CENTRE PHASE II,
 JALAN KUCHING, 88000 KUCHING, SARAWAK
 TEL: 082-541587 / 284158, FAX: 082-541587
 E-MAIL: arkiscape@arkiscape.com
 P.O. BOX 228, 871 KUCHING, SARAWAK

PROJECT:
**PROPOSED INTERNATIONAL COLLEGE OF ADVANCED
 TECHNOLOGY SARAWAK (ICATS) WEST CAMPUS
 ON LOT 274, BLOCK 16 KOLD JALAN STAMPIN TIMUR,
 KUCHING.**

QUANTITY SURVEYOR:
MAE ENGINEER
MUTTERA AZAN
 14 & 15 FLOOR, LOT 14 & 15, SECT 12, KTD,
 8800 KUCHING, SARAWAK
 TEL: 082-541587 / 284158, FAX: 082-541587

PROJECT:
**PROPOSED INTERNATIONAL COLLEGE OF ADVANCED
 TECHNOLOGY SARAWAK (ICATS) WEST CAMPUS
 ON LOT 274, BLOCK 16 KOLD JALAN STAMPIN TIMUR,
 KUCHING.**



DRAWING:
**LABORATORY BLOCK
 - FIRST FLOOR PLAN**

DRAWN BY: **BNH**
 CHECKED BY: **UTANA**
 SCALE: **A1 - 1/25, A3 - 250**
 DATE: **MARCH 2014**
 DRAWING NO.: **asb - P39 - LB - 02**

NOTE:
 ALL DIMENSIONS TO BE VERIFIED ON SITE BEFORE WORK COMMENCE.
 SHOULD THE CONTRACTOR FIND ANY DISCREPANCY IN THE DIMENSIONS
 AND/OR SPECIFICATIONS, HE MUST NOTIFY THE ARCHITECT IMMEDIATELY
 SPECIFYING THE DISCREPANCY.

FIRST FLOOR PLAN

SCALE: 1:125

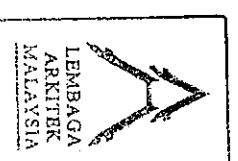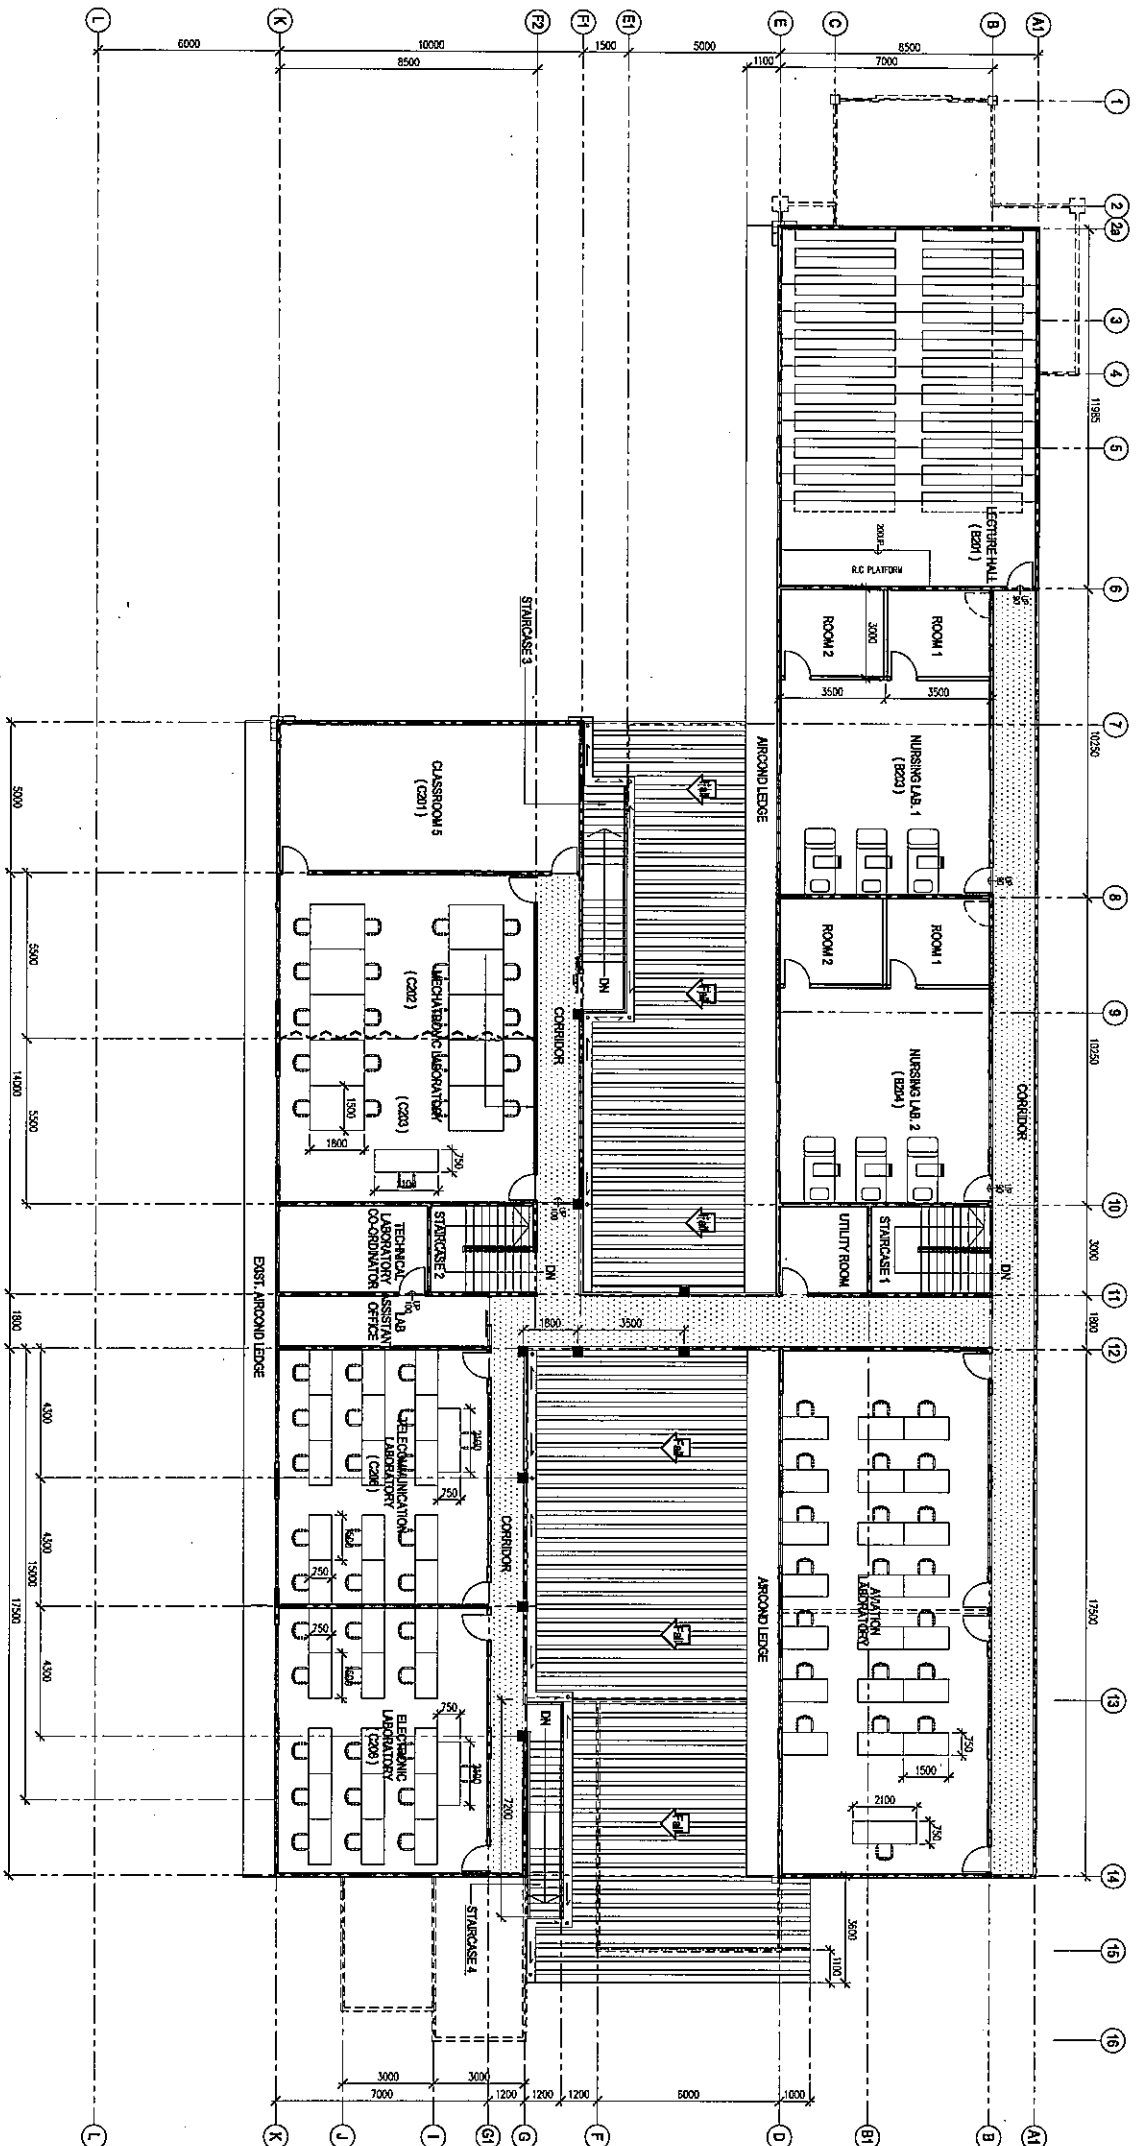

LABORATORY BLOCK